


ASF

architectural street furnishings

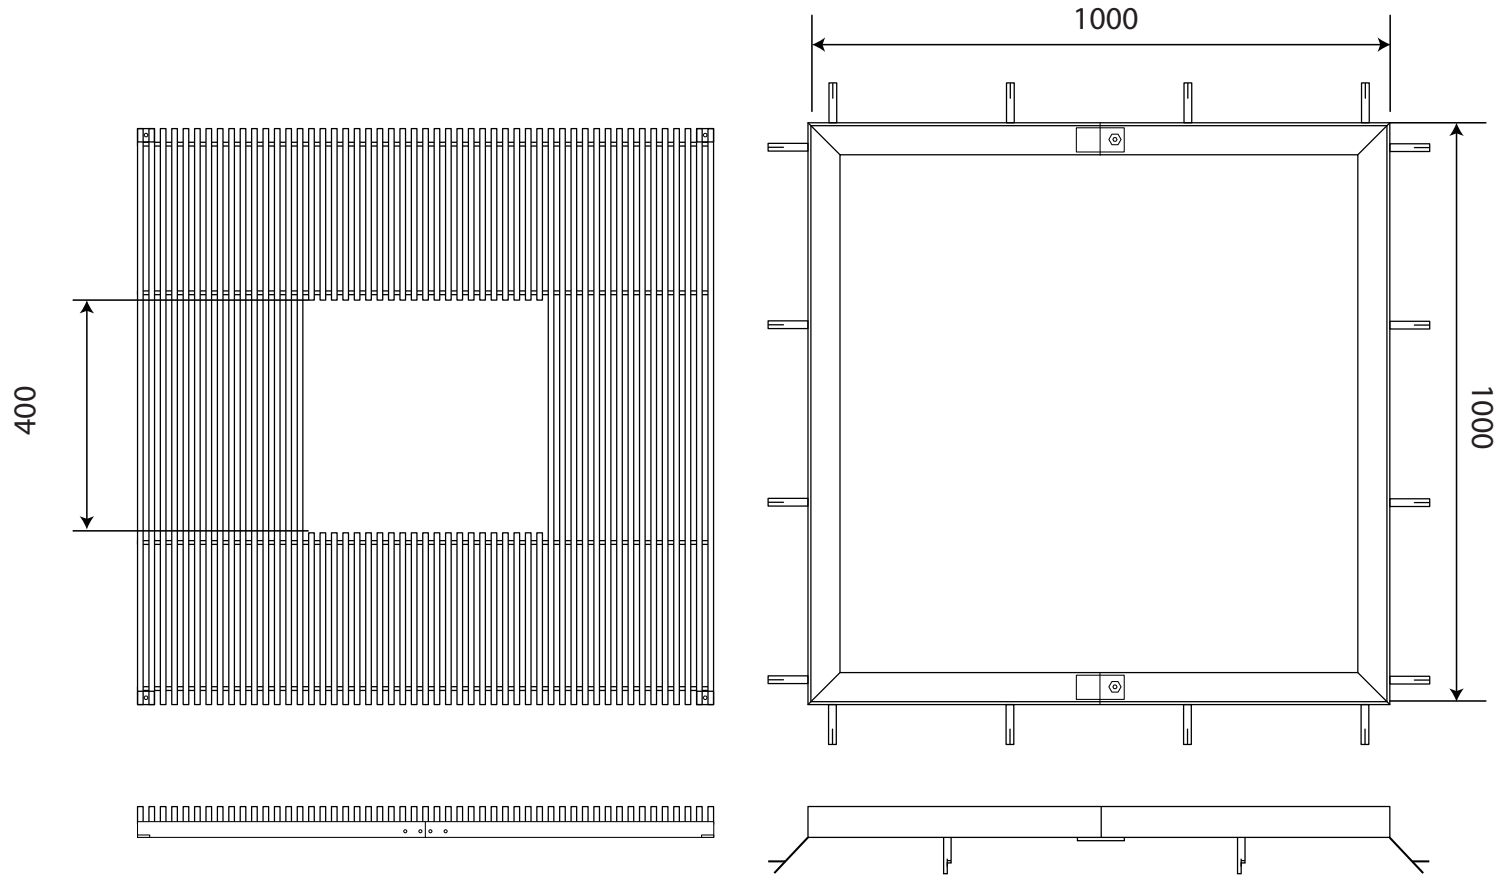

Stainless Steel Tree Grille & Frame ASF 3000/1000/SS

Material: Stainless Steel Marine Grade 316. Other grades available on request

Finish: Top Surface of tree grille satin brushed

Supporting Frames: All tree grilles come with medium duty stainless steel frames in two halves. Other heavier duty frames or paving support frames available on request

Security Fixing: Tree grilles come with facility to fix directly to supporting frames thus increasing rigidity and also preventing unauthorised removal

Irrigation Holes & Covers: We can supply tree grilles with irrigation holes and covers in order to give access to the irrigation of the tree root system. Other products relating to irrigation are available on request