


ASF

architectural street furnishings

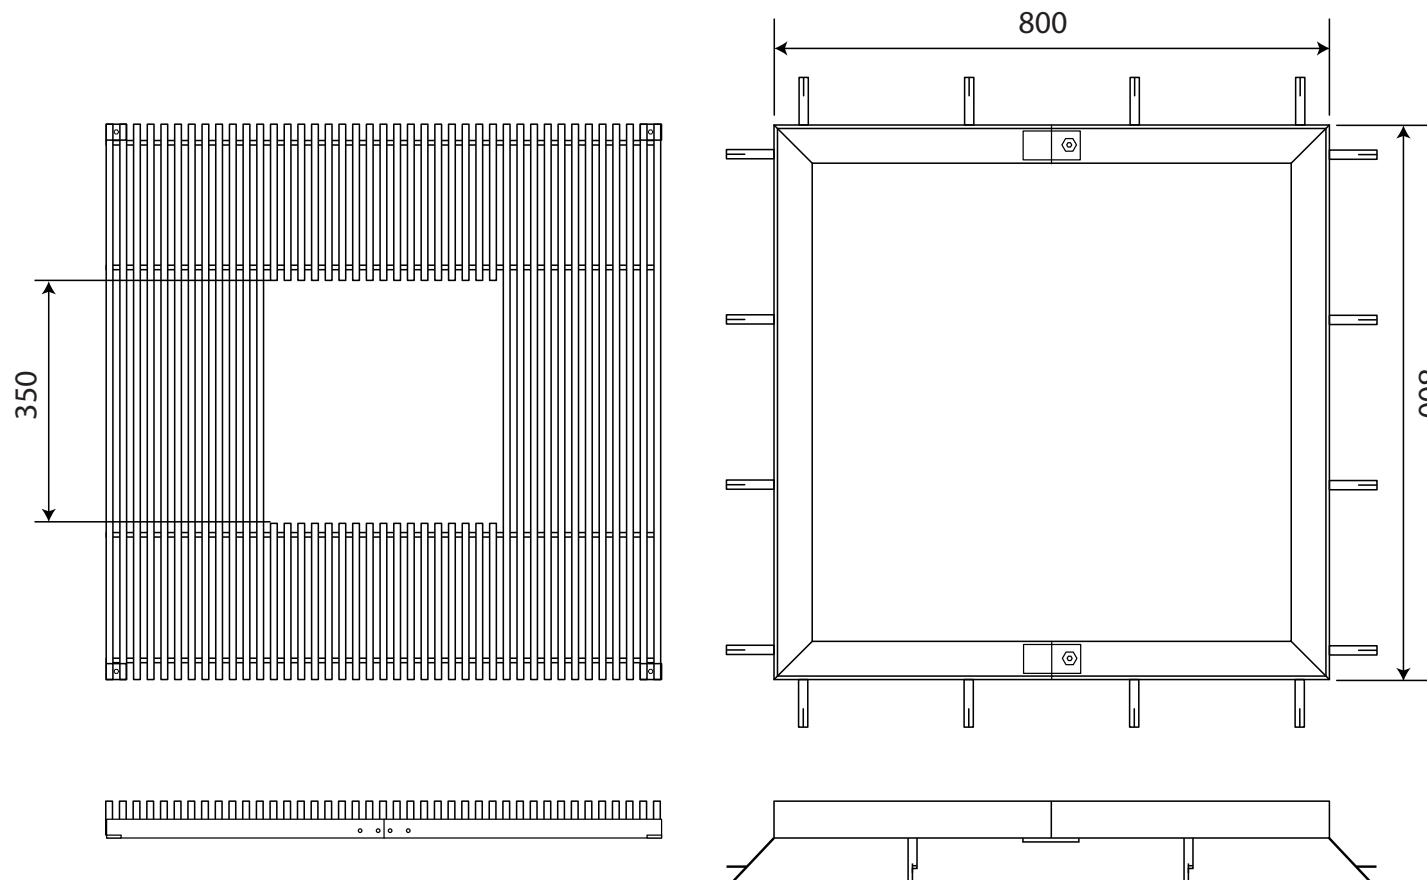

Mild Steel Tree Grille & Frame ASF 3000/800/ST

Material: Mild Steel

Finish: Hot Dip Galvanised to BS 729 Tree Grilles can be finished in any RAL or BS Colours

Supporting Frames: All tree grilles come with medium duty steel frames in two halves. Other heavier duty frames or paving support frames available on request

Security Fixing: Tree grilles come with facility to fix directly to supporting frames thus increasing rigidity and also preventing unauthorised removal

Irrigation Holes & Covers: ASF can supply tree grilles with irrigation holes and covers in order to give access to the irrigation of the tree root system. Other products relating to irrigation are available on request

Uplighters: Uplighter units can be incorporated into tree grilles to provide an additional feature